


一 筆 確 認 書

地区	吉海町
字名	泊
地番	984
登記地目	宅地
登記地積	204.04㎡

No	名称	X	Y	辺長
1	42-6612	130049.003	-42932.178	5.079
2	42-25286	130045.230	-42928.778	3.356
3	42-25285	130042.436	-42926.918	7.080
4	42-25284	130037.179	-42922.176	2.268
5	42-25287	130035.033	-42922.910	2.059
6	42-25288	130034.144	-42924.767	3.877
7	42-25289	130030.471	-42923.526	6.573
8	42-25290	130027.621	-42929.449	5.687
9	42-25291	130032.528	-42932.323	7.154
10	42-25292	130038.565	-42936.162	2.719
11	42-25293	130040.752	-42937.778	5.494
12	42-19360	130044.943	-42941.330	6.412
13	42-6613	130048.596	-42936.060	3.903
1	42-6612	130049.003	-42932.178	

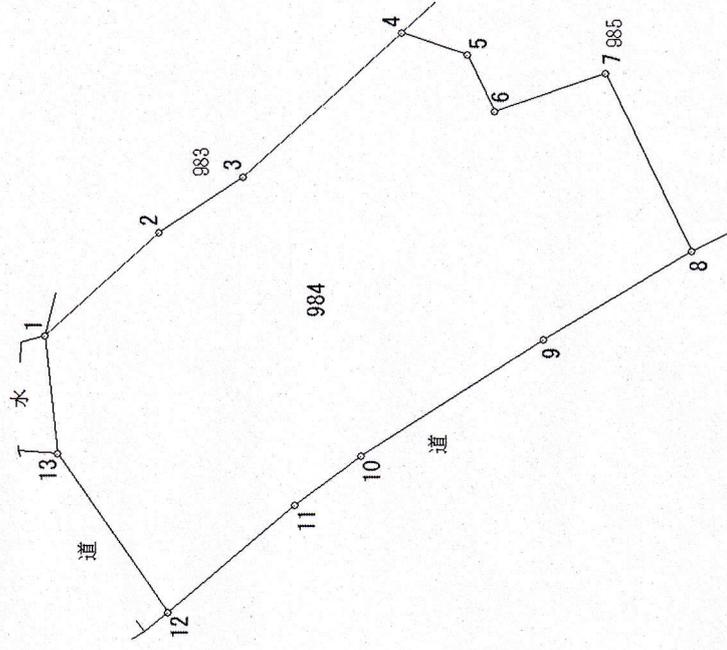

隣接地番 県3(道), 982, 983, 985, 1448(水), 1856(道) 縮尺 1/ 250

この図面と数値はあくまで参考である 数値は世界測地系に基づく