

(2/2)

1

2)

3)

148(2/2)

142(2/2)

169

紙

147(2/2)

道

168

143

145

144

146

水

203

道

水

道

173

物件
201

物件
202

206

県道

石

物件
199

200

207

208

198

紙

209

水

石

紙

195

197

210

194(1/2)

196

212(1/2)

211(1/2)

191(1/2)

190(1/2)

189(1/2)

193(1/2)

192(1/2)

182(1/2)


213(1/2)

紙

一 筆 確 認 書

地区	吉海町
字名	田浦
地番	199
登記地目	畑
登記地積	2631㎡

No	名称	X	Y	辺長
1	43-5684	131830.083	-43348.774	6.239
2	43-5683	131829.150	-43342.605	3.437
3	43-5682	131827.252	-43339.739	5.961
4	43-5681	131822.530	-43336.101	3.396
5	43-5680	131819.162	-43336.536	7.888
6	43-5679	131812.194	-43340.234	5.746
7	43-5678	131807.419	-43343.431	1.215
8	43-5677	131806.532	-43342.601	7.484
9	43-5676	131799.489	-43340.069	3.199
10	43-5675	131796.410	-43339.202	2.747
11	43-5674	131793.679	-43338.908	3.171
12	43-5673	131790.564	-43339.503	5.176
13	43-5672	131785.698	-43341.268	2.682
14	43-12432	131784.104	-43343.425	2.096
15	43-12437	131782.511	-43344.787	6.720
16	43-12436	131776.946	-43348.553	6.457
17	43-12435	131771.390	-43351.842	6.814
18	43-12434	131773.651	-43358.270	8.465
19	43-12433	131765.560	-43360.757	6.361
20	43-2383	131759.467	-43362.583	4.095
21	43-2382	131758.600	-43366.585	2.197
22	43-2381	131758.467	-43368.778	2.419
23	43-2380	131758.589	-43371.194	4.544
24	43-2379	131757.656	-43375.641	3.961
25	43-2378	131757.260	-43379.582	7.349
26	43-2377	131756.918	-43386.923	3.964
27	43-12438	131760.881	-43386.999	

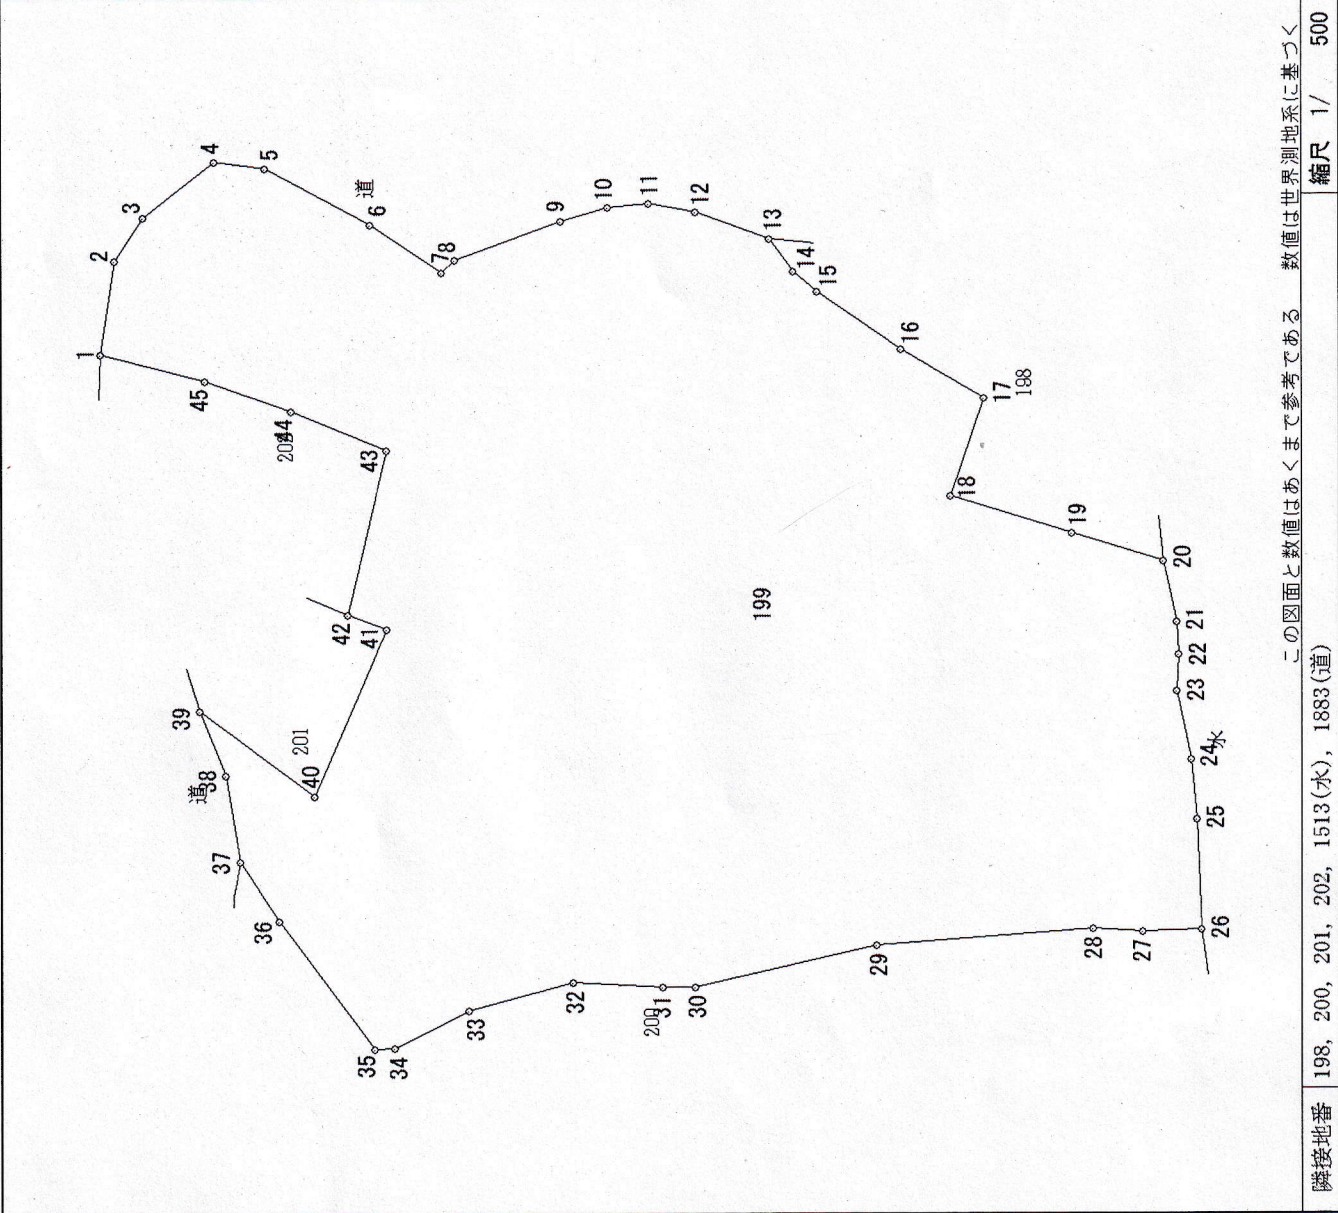

この図面と数値はあくまで参考である 数値は世界測地系に基づく
縮尺 1/ 500

隣接地番 198, 200, 201, 202, 1513(水), 1883(道)

一 筆 確 認 書


N o	名 称	X	Y	辺長
27	43-12438	131760.881	-43386.999	3.303
28	43-12439	131764.179	-43386.818	14.465
29	43-12440	131778.603	-43387.910	12.344
30	43-12441	131790.632	-43390.679	2.160
31	43-12442	131792.792	-43390.653	5.949
32	43-12443	131798.733	-43390.353	7.157
33	43-12444	131805.652	-43392.184	5.569
34	43-12445	131810.632	-43394.677	1.302
35	43-12446	131811.934	-43394.681	10.575
36	43-12447	131818.313	-43386.247	4.663
37	43-5692	131820.866	-43382.345	5.831
38	43-5691	131821.836	-43376.595	4.563
39	43-5690	131823.564	-43372.372	9.495
40	43-12448	131815.923	-43378.008	12.053
41	43-12449	131811.097	-43366.963	2.773
42	43-12450	131813.704	-43366.017	11.124
43	43-12451	131811.100	-43355.202	6.909
44	43-12452	131817.493	-43352.583	6.051
45	43-12453	131823.186	-43350.534	7.118
1	43-5684	131830.083	-43348.774	

この図面と数値はあくまで参考である 数値は世界測地系に基づく

一 筆 確 認 書

地区	吉海町
字名	田浦
地番	201
登記地目	宅地
登記地積	144.83㎡

No	名称	X	Y	辺長
1	43-5688	131827.342	-43362.625	3.397
2	43-5687	131828.843	-43359.578	11.283
3	43-12458	131818.475	-43364.029	5.169
4	43-12450	131813.704	-43366.017	2.773
5	43-12449	131811.097	-43366.963	12.053
6	43-12448	131815.923	-43378.008	9.495
7	43-5690	131823.564	-43372.372	4.694
8	43-5689	131824.976	-43367.895	5.777
1	43-5688	131827.342	-43362.625	

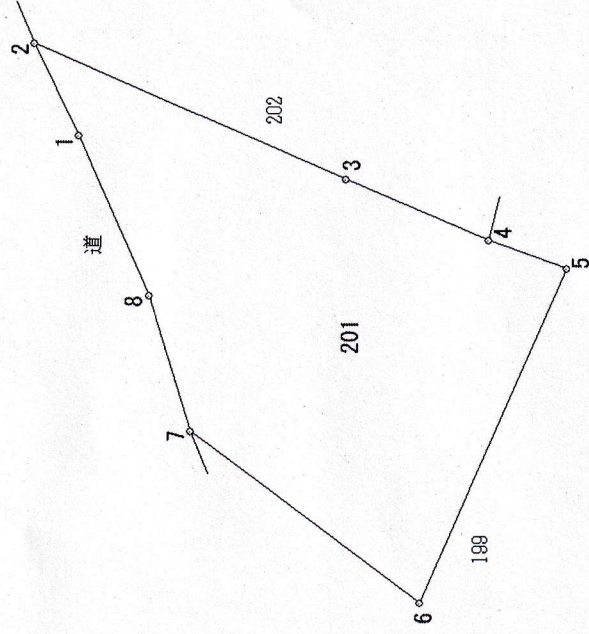


隣接地番 199, 202, 1883(道) 縮尺 1/250

この図面と数値はあくまで参考である 数値は世界測地系に基づく

一 筆 確 認 書

地 区	吉海町
字 名	田浦
地 番	202
登記地目	宅地
登記地積	200.82㎡

No	名 称	X	Y	辺長
1	43-5685	131830.288	-43354.433	5.663
2	43-5684	131830.083	-43348.774	7.118
3	43-12453	131823.186	-43350.534	6.051
4	43-12452	131817.493	-43352.583	6.909
5	43-12451	131811.100	-43355.202	11.124
6	43-12450	131813.704	-43366.017	5.169
7	43-12458	131818.475	-43364.029	11.283
8	43-5687	131828.843	-43359.578	3.488
9	43-5686	131830.218	-43356.372	1.940
1	43-5685	131830.288	-43354.433	

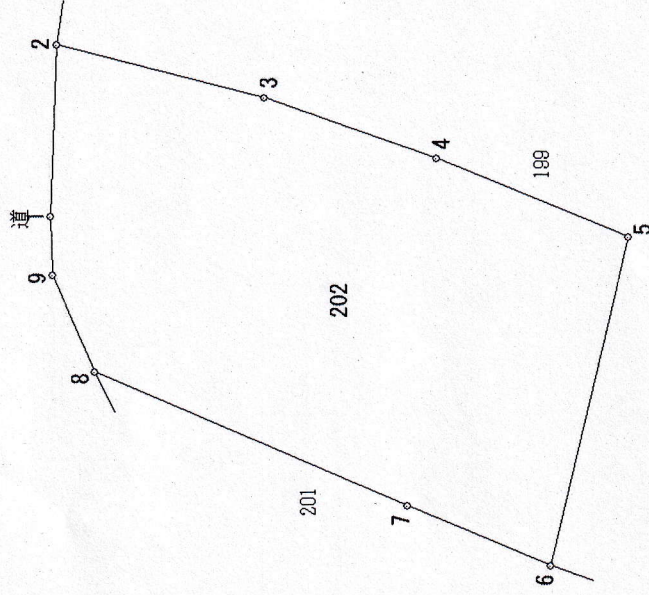

この図面と数値はあくまで参考である 数値は世界測地系に基づく

隣接地番 199, 201, 1883(道)

縮尺 1/ 250